


## H. FLETCHER BROWN PARK IMPROVEMENTS







**OVERALL PLAN**

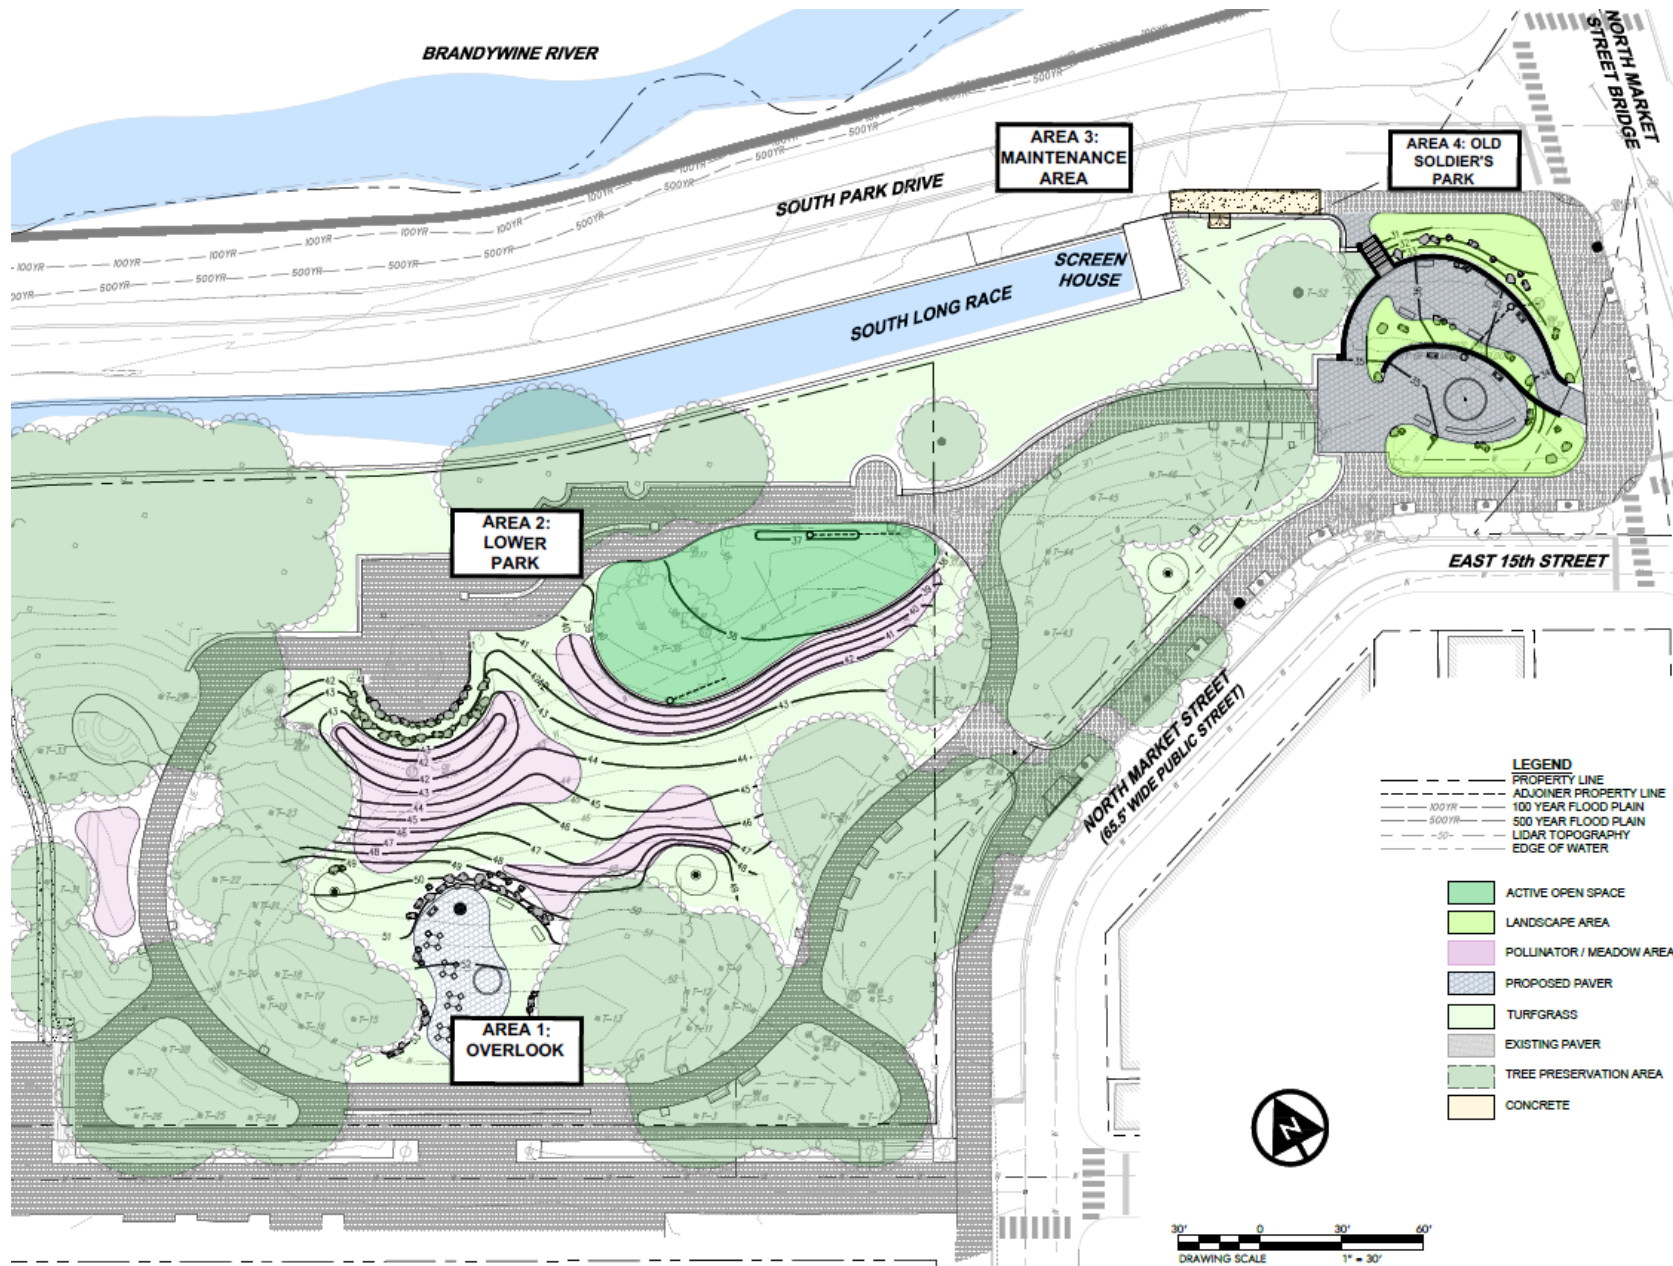



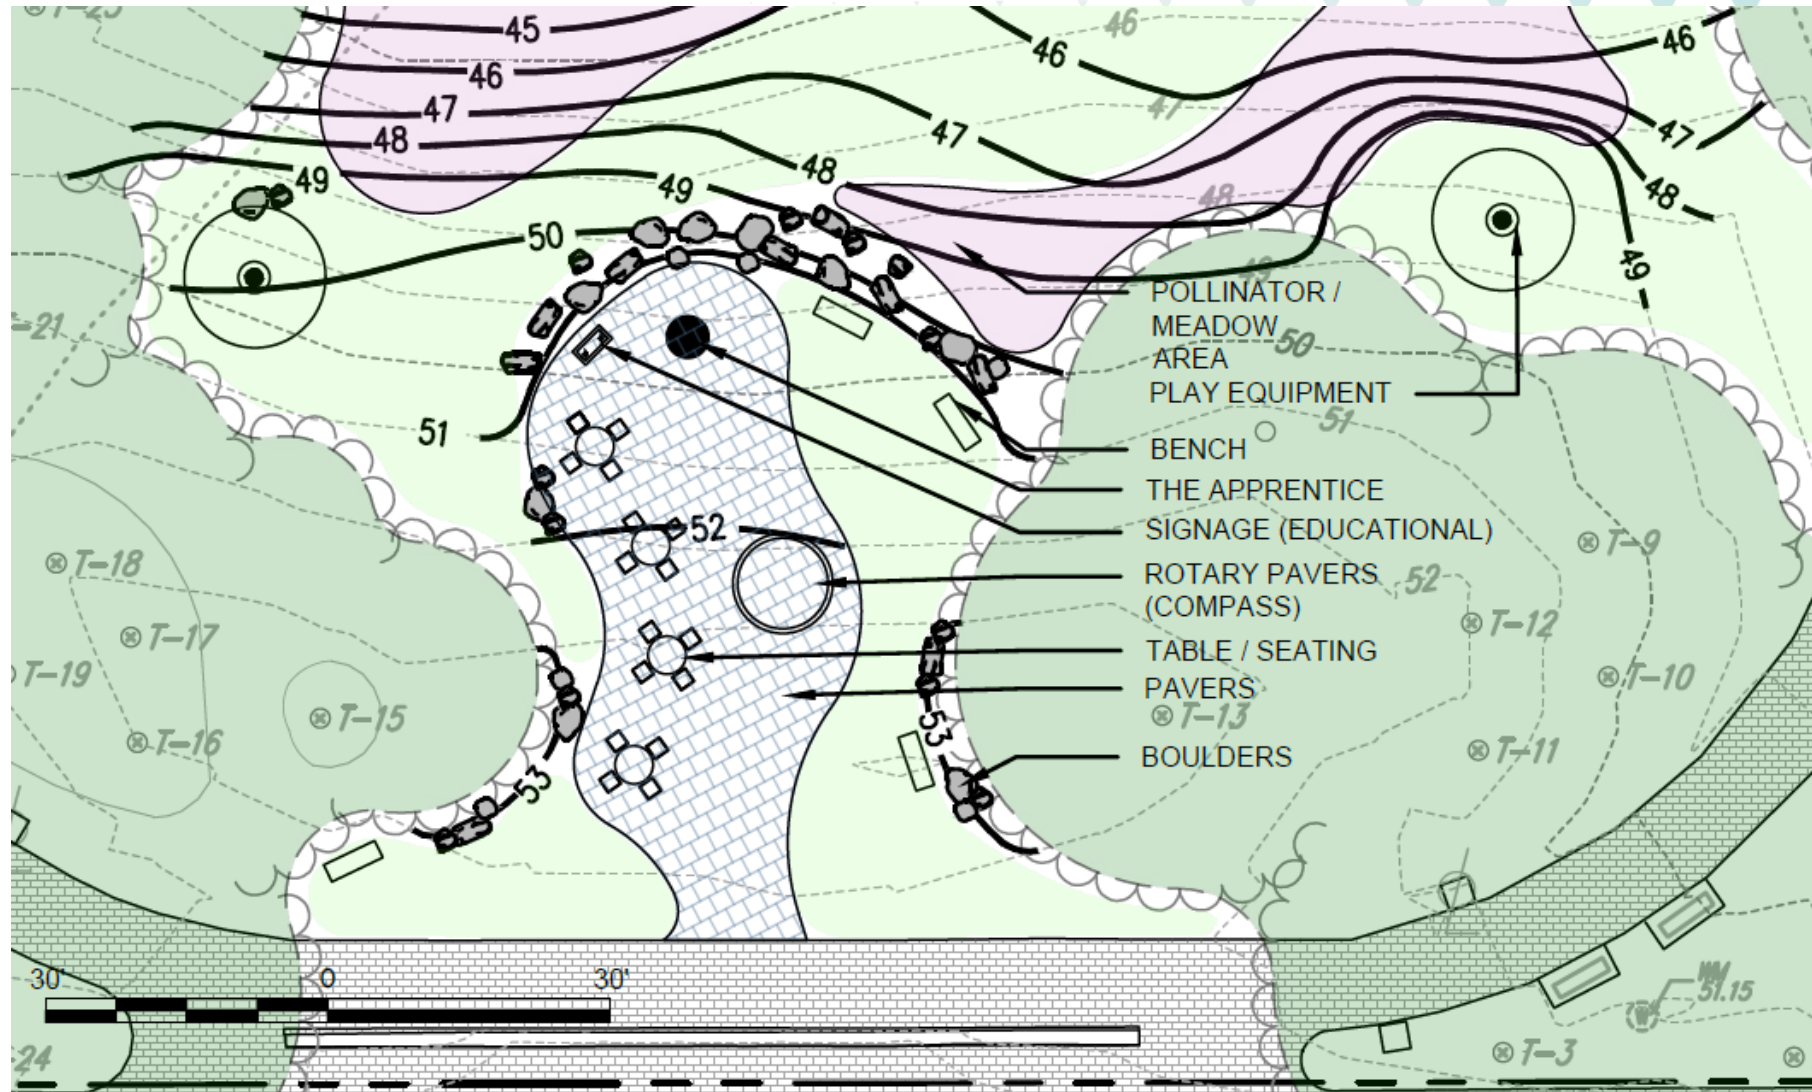


AREA 1: OVERLOOK

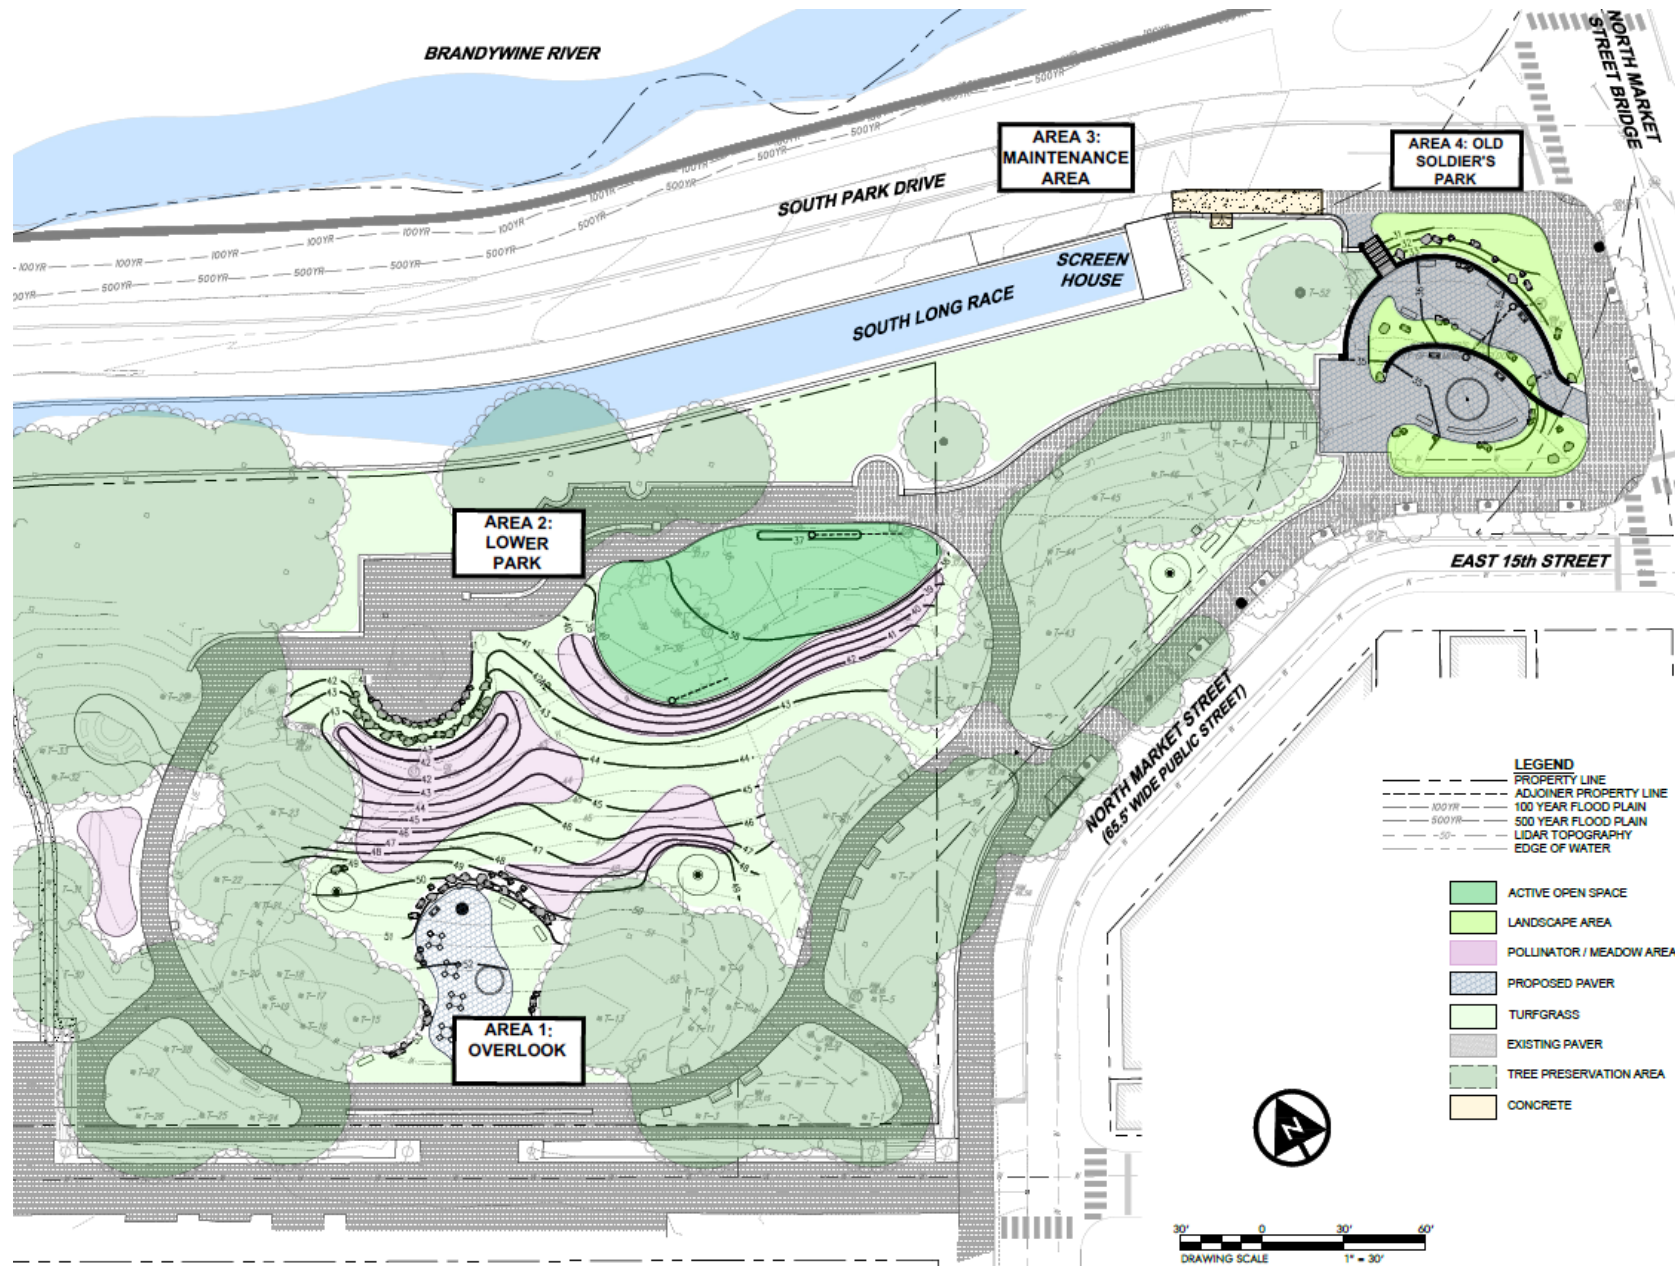


# OVERALL PLAN



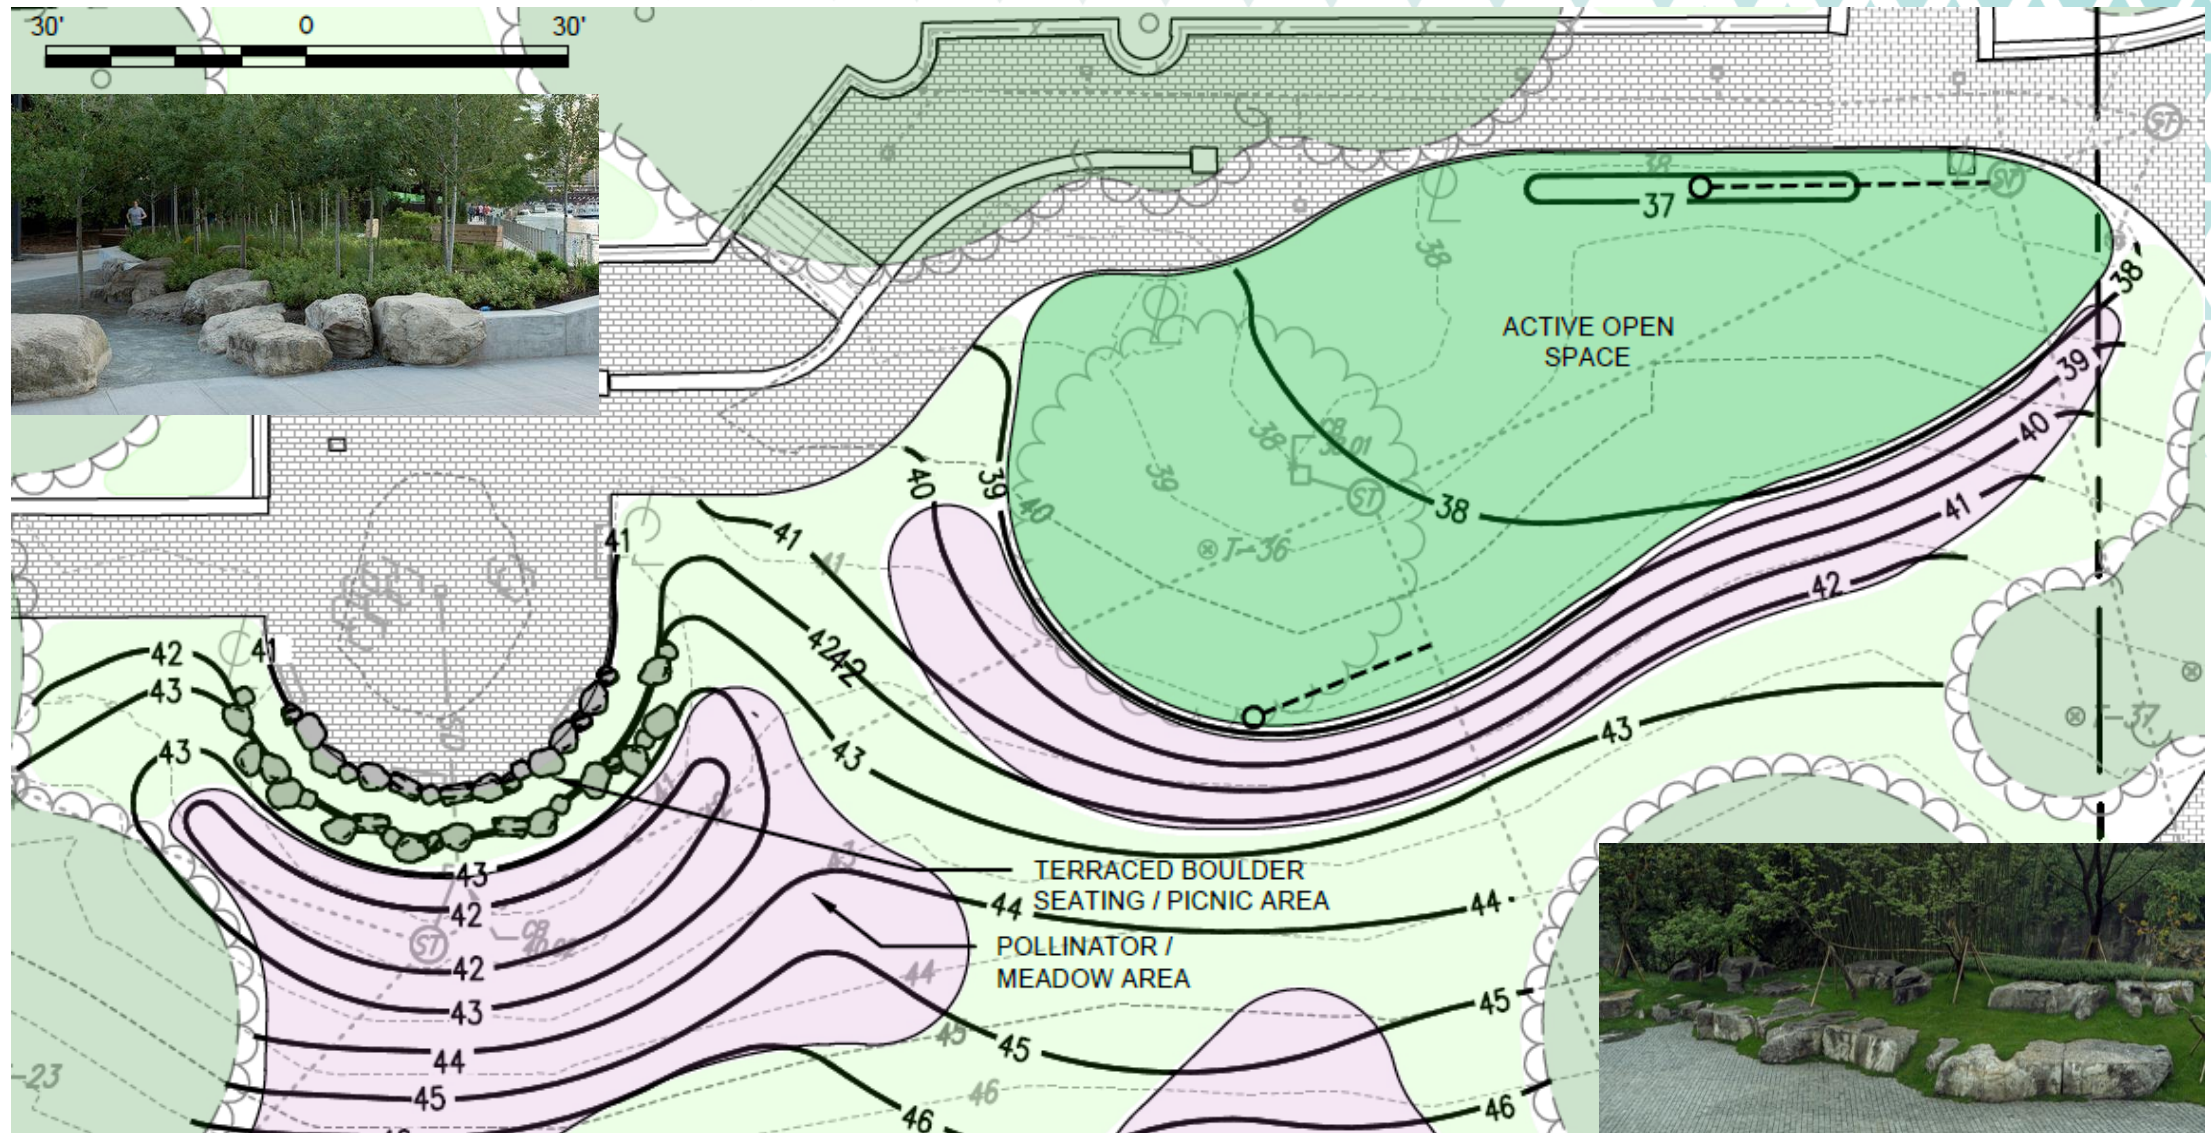

**AREA 2 : LOWER PARK**

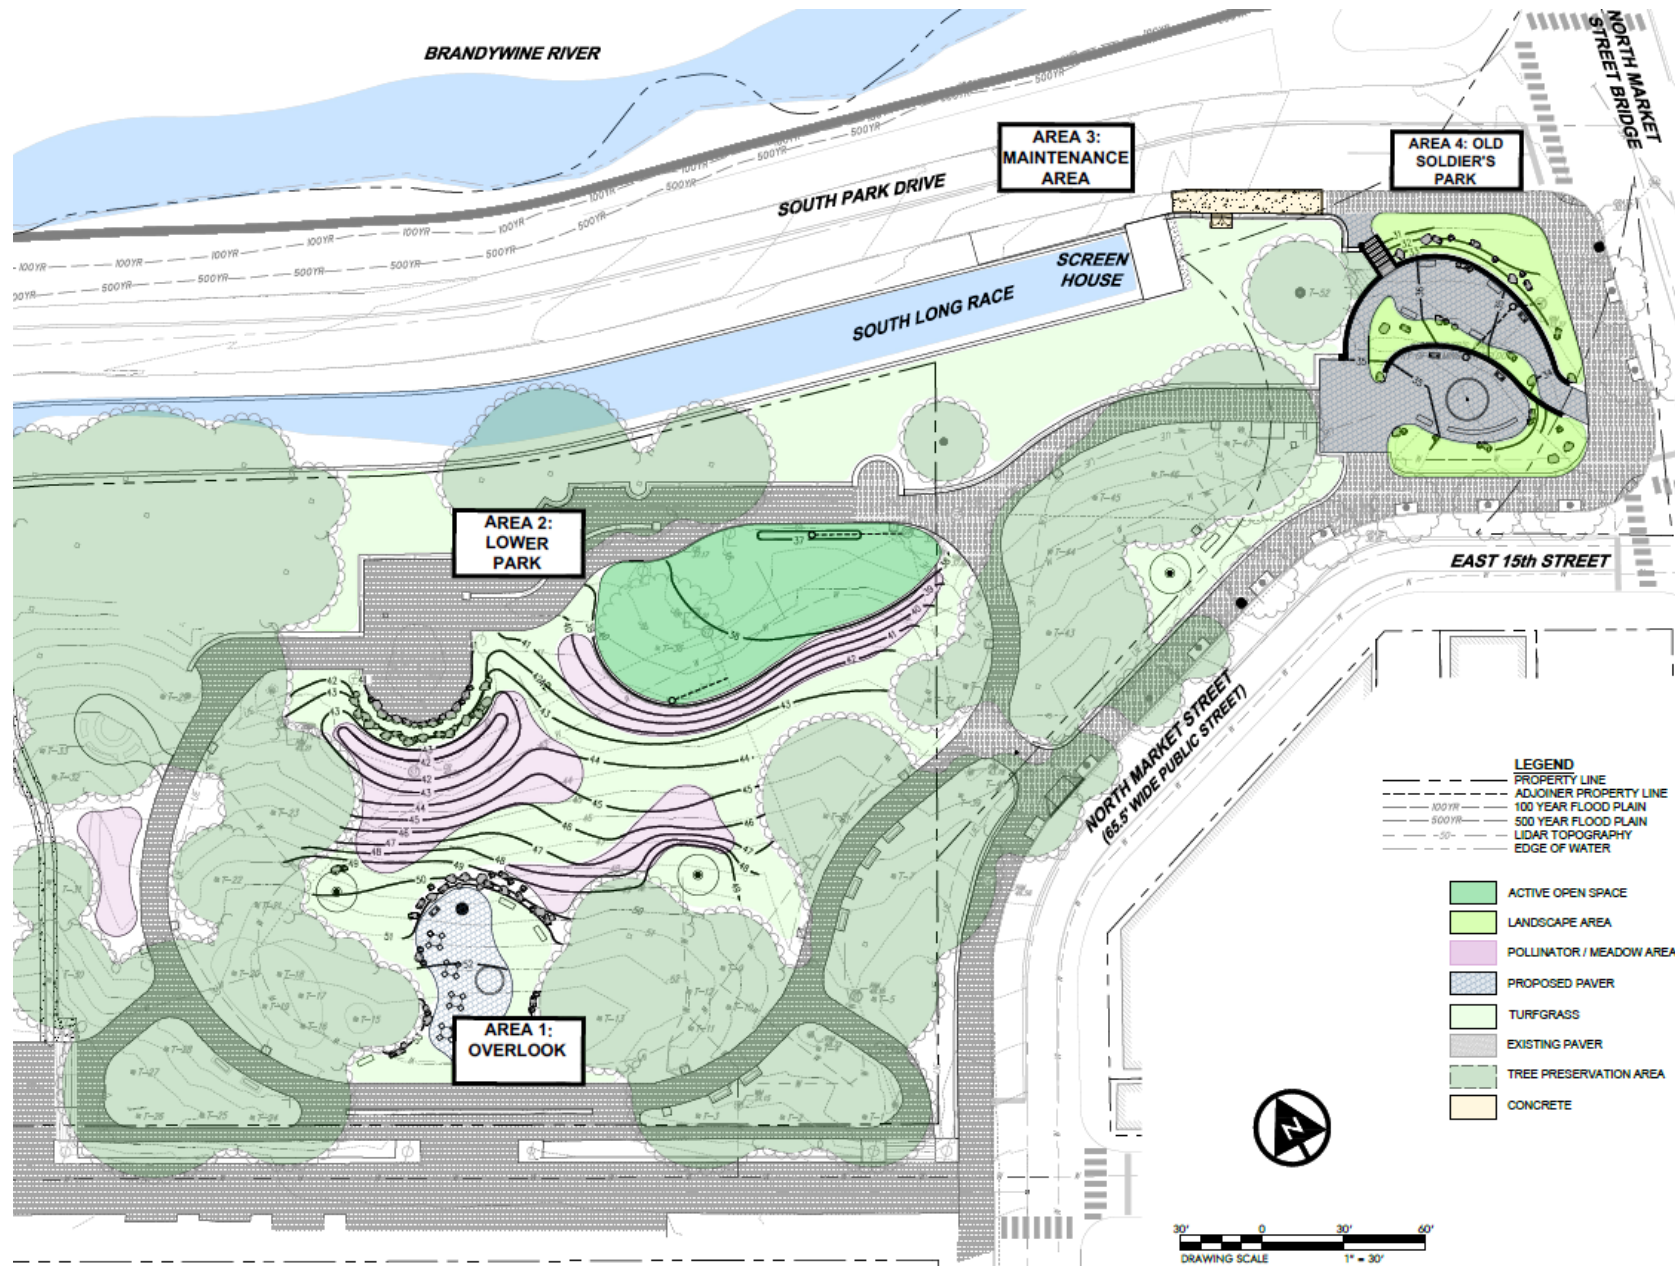

# OVERALL PLAN





**AREA 3 & 4 : MAINTENANCE AREA & OLD SOLDIER'S PARK**

# Thank You



# H. Fletcher Brown Park

## Conceptual Design Comments Survey

<https://app.smartsheet.com/b/form/7094332f04be4644a92ad1b7c539d490>

 smartsheet

### H. Fletcher Brown Park conceptual design survey

Managed by Delaware State Parks (State of Delaware - DNREC - Division of Parks and Recreation). Questions: 302-739-9240.

Individuals names and info will not be shared publicly. Your responses will help us create a better design and path forward. Thank you!

#### Name

Your name will not be shared publicly. It is just in case we need to follow up for clarifications. You can use first name and last initial such as Sabrina J.

What is the zip code where you live?